


R-33-19-22
2004

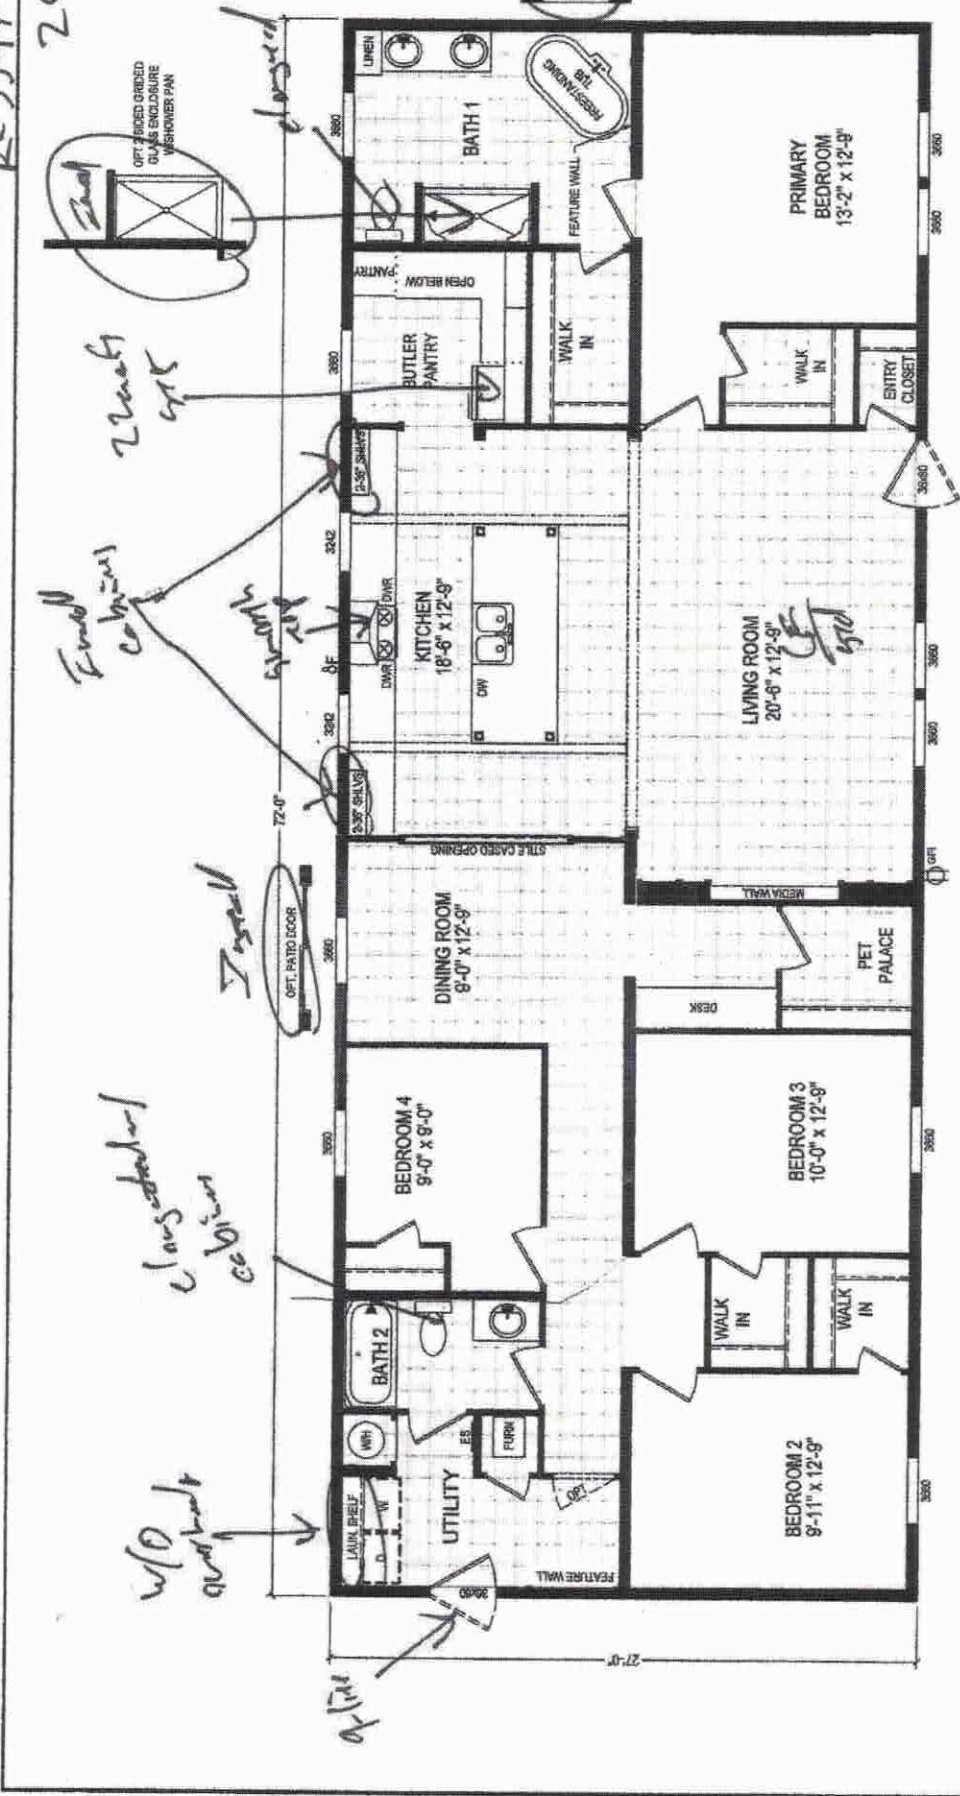

American Made Collection

Model: 7228-557

1944 Square Feet - 3 Bed / 2 Bath

CLAYTON WAKARUSA
Div. of Camr Manufacturing West Inc.
6800 STATE ROAD 19, P.O. BOX 496
WOODBRUK, ROBERTSON, TEXAS

AMERICAN MADE COLLECTION
FLOOR PLAN

LOCATION: 574 NOK
DATE: 12/12/2004
DRAWN BY: [unclear]
7228-557

Handwritten notes: 72, 11/11/21