
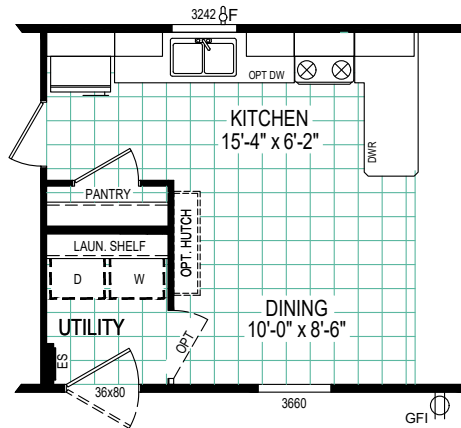


www.littleapplequalityhomes.com


www.claytonwakarusa.com

The Pulse: Model 6616-711

16x70 (66) 1012 sq ft

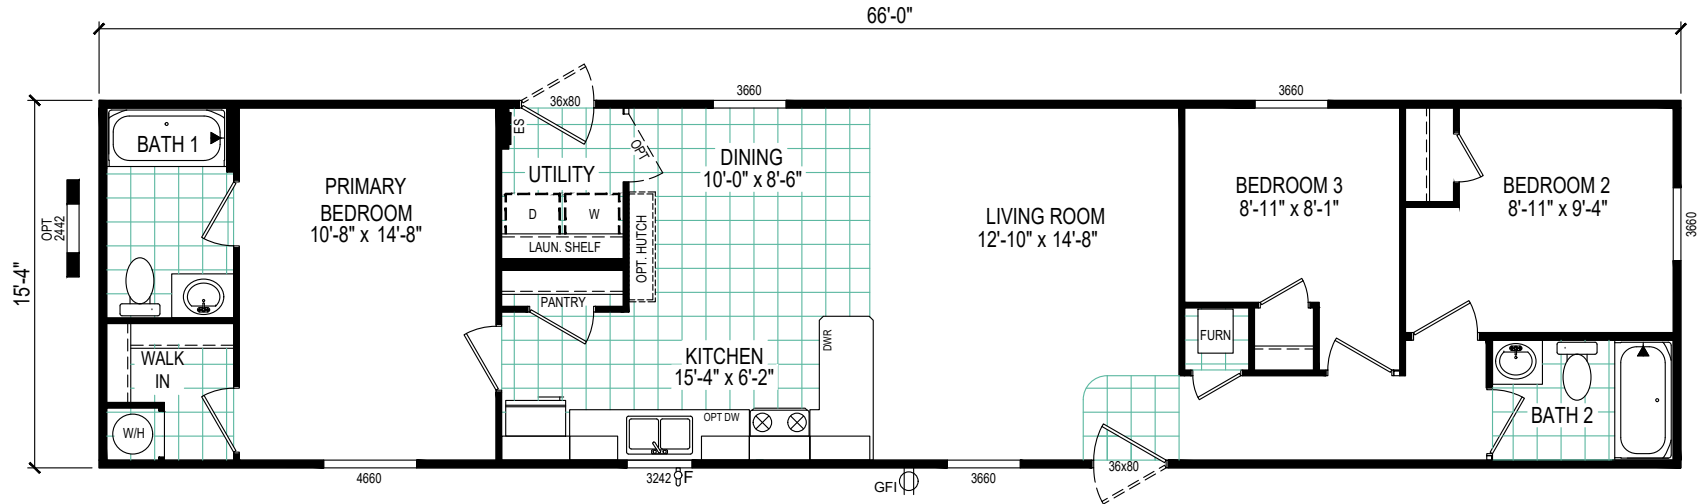

REVERSE AISLE OPTION

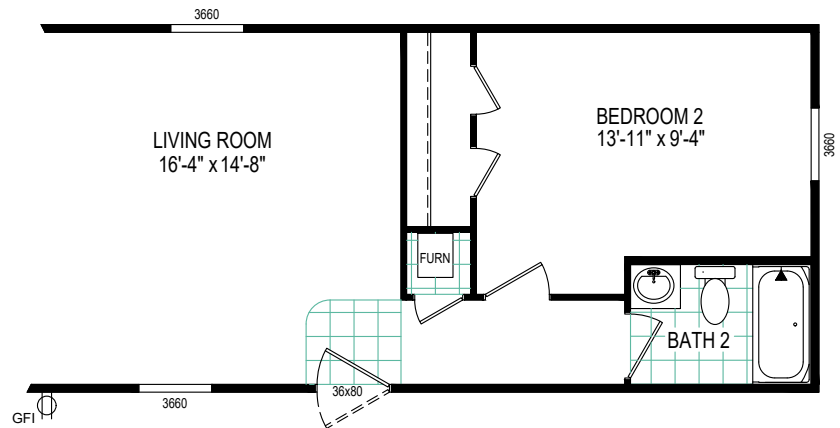

2-BEDROOM OPTION

Pulse Collection

Model: 6616-711

1012 Square Feet - 3 Bed / 2 Bath

CLAYTON WAKARUSA  
Div. of CMH Manufacturing West Inc.  
66700 STATE ROAD 19 P.O. BOX 406  
WAKARUSA, INDIANA 46573

PULSE PRODUCT  
FLOOR PLAN

REVISION BOX

DRAWN BY: MDK  
DATE: 9/21/2020

2021 MODEL

6616-711