


CLONE

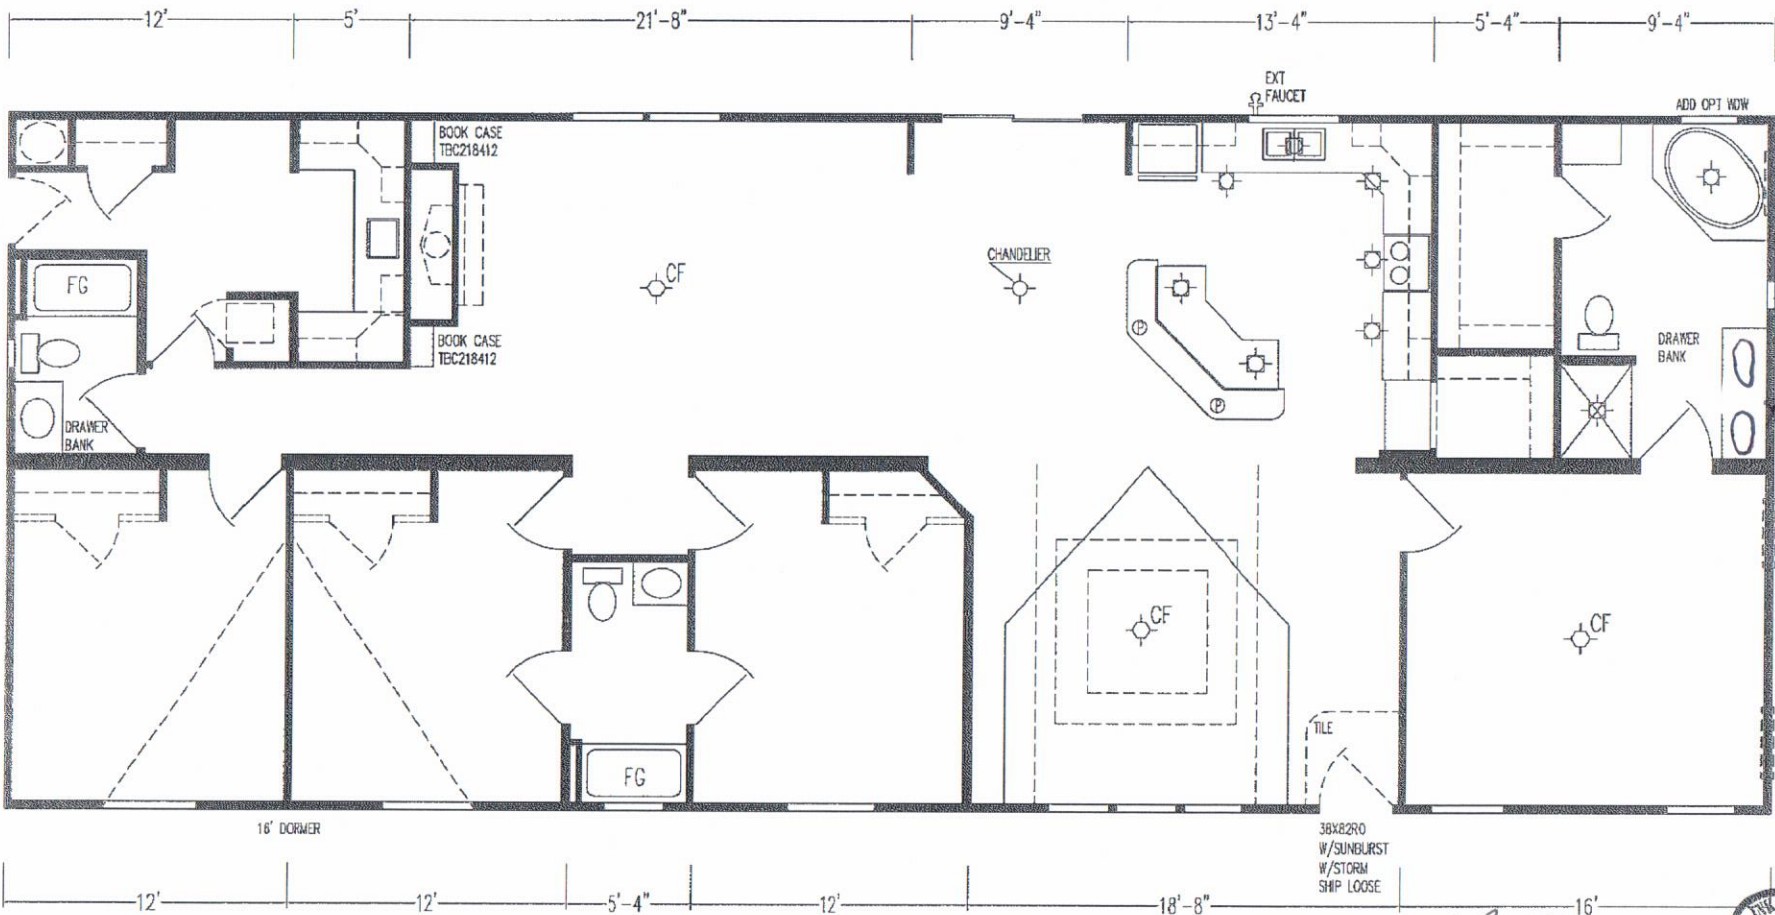

WAINSCOT FRONT - TOP PANEL
EXTENSION - BOTTOM CAP

ENK
FINAL COPY
SHH
1/22/15

INK# 32-00060

DIVISIONS			REVISIONS		DATE	BY
111	341	552	K	REV KITCHEN FOR BUMP UP/OUT, ADD DEEP REFER APP	10/7/14	KS
112	344	553	J	UPD WINDOW HGTS, ENDWALLS, GTS, MAKE 14x40 WNDW STD	3/27/14	KS
115	345	571	I	REV TO W-101-A CAB SPECS	11/25/13	SJC
X 125	355	591	H	REV MSTR BATH DOOR FROM 32" TO 36" OPENING & MSTR BATH LAY	5/30/13	SJC
131	528	812	G	ADD 8' CATH WALLS	5/14/13	T L
143	531		F	ADD 8' FLAT WALLS	03/27/12	ECS
163	535		E	ADD 8' FLAT WALLS	03/29/12	ECS
171	536					
181	538					

BOX LENGTH	DESCRIPTION	DRAWING NUMBER
76'-0"	7632-5CIK-3B-CATH	32-01551 32-01551-060

SKYLINE

DRAWN BY: SJC WIND ZONE 15#
DATE: 10/14/2009 ROOF ZONE S,M,N
SHEET 1 OF 4