


www.littleapplequalityhomes.com

www.skylinehomesofks.com

Model: Prairie Dune 8831

Size: 28'x56' 1475 sq. ft

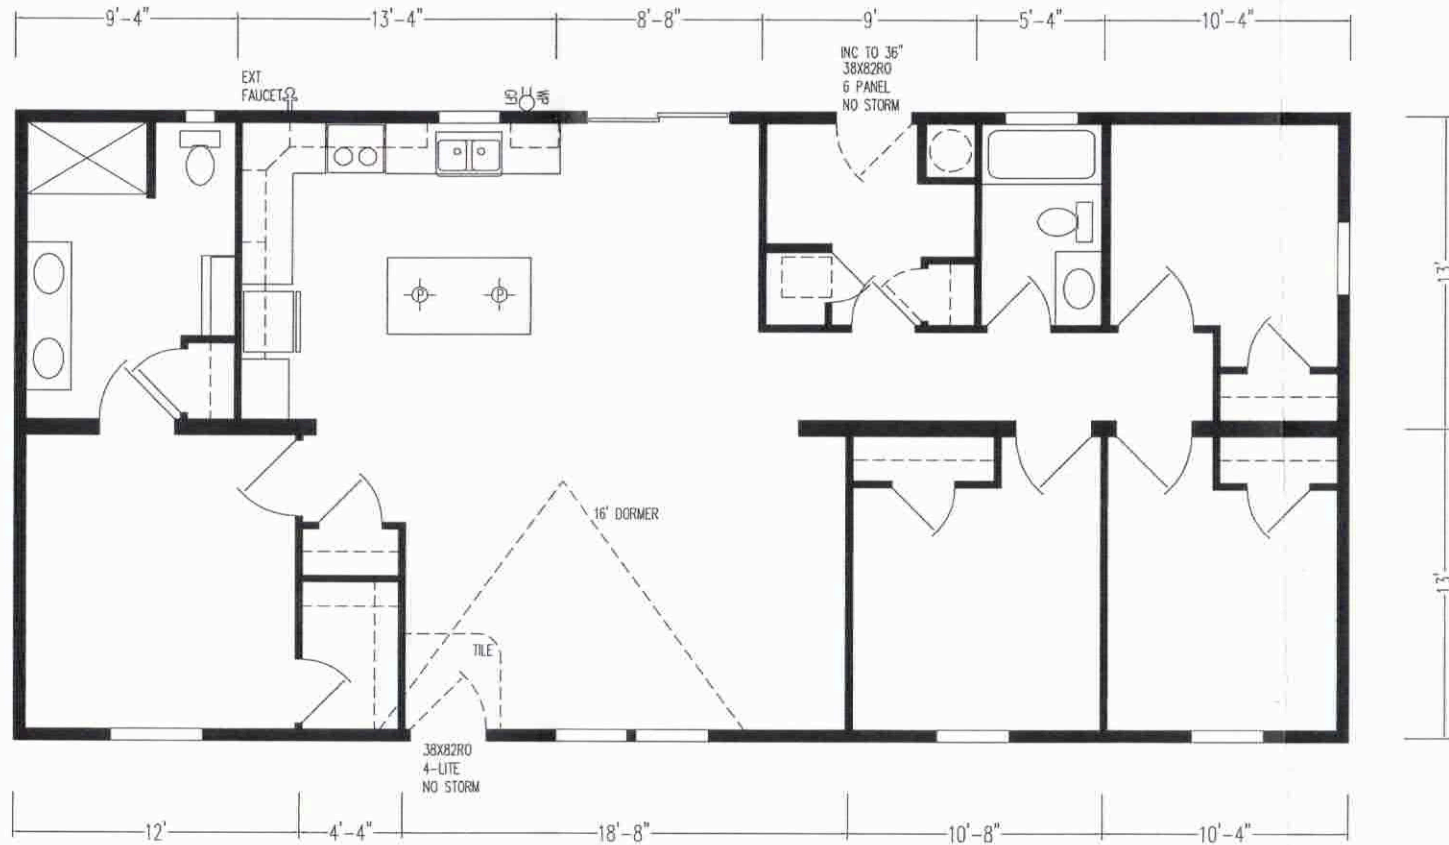

BY: J.B.T. 7/21/2020  
 INK#28-00821

STANDARD HOME-BY JBT 7/21/20 ARKANSAS CITY, KS 67005

DIVISIONS

	111	341	552
X	112	344	553
	115	345	571
	125	355	591
	131	500	812
	143	531	
	163	535	
	171	536	
	181	538	

REVISIONS

BOX LENGTH	DESCRIPTION
56'-0"	5628-4CIK-2B

**SKYLINE**

DRAWN BY: SJC WIND ZONE 15#  
 DATE: 03/31/2020 ROOF ZONE S,M,N  
 SHEET 1 OF 2  
 DRAWING NUMBER 28-18720  
 28-18720-06Q