


www.littleapplequalityhomes.com

www.skylinehomesofks.com

Model: Galaxy 2501

Size 32x76 (floor length) 2280 sq. ft

- 1) Our homes
- 2) Download brochures
- 3) Galaxy series
- 4) Option book

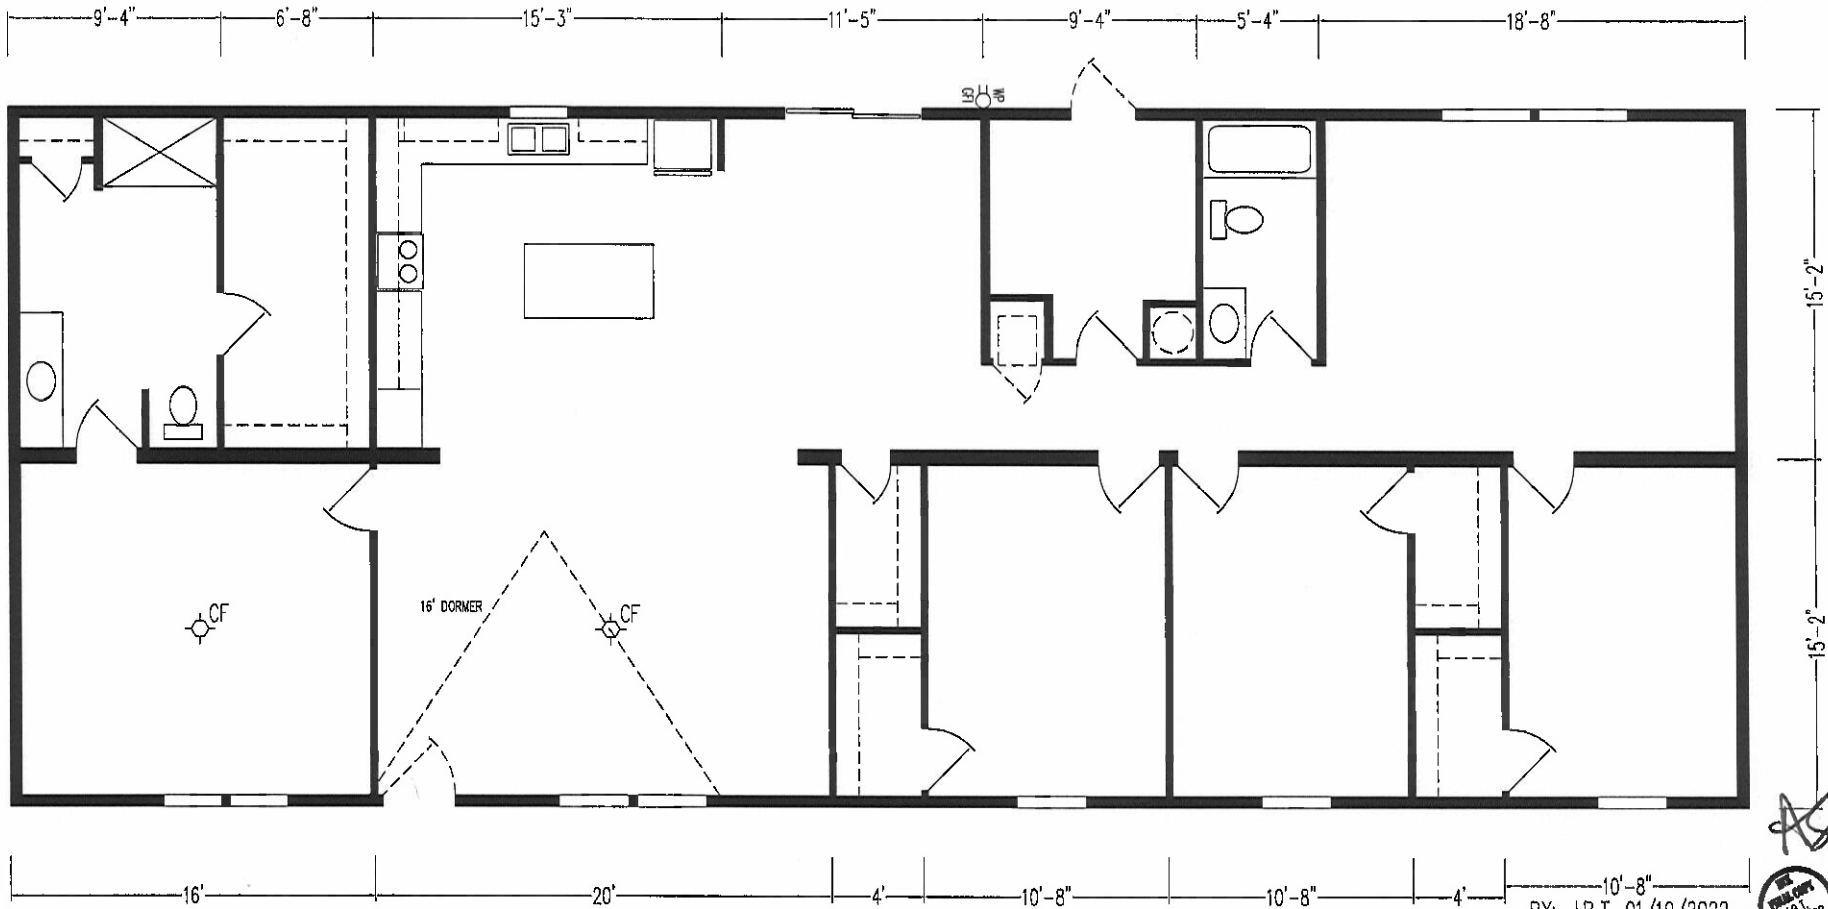

BY: J.B.T. 01/19/2022  
 INK#32-01162




DIVISIONS			REVISONS	BOX LENGTH	DESCRIPTION	DRAWING NUMBER *
111	341	552				
X 112	344	553				
115	345	571				
125	355	591				
131	500	812				
143	531					
163	535					
171	536					
181	538					

DRAWN BY: KS		WIND ZONE	15#
DATE: 10/14/2021		ROOF ZONE	S,M,N
SHEET _____		OF _____	
		DRAWING NUMBER *	
		32-02712-06Q	

**SKYLINE**

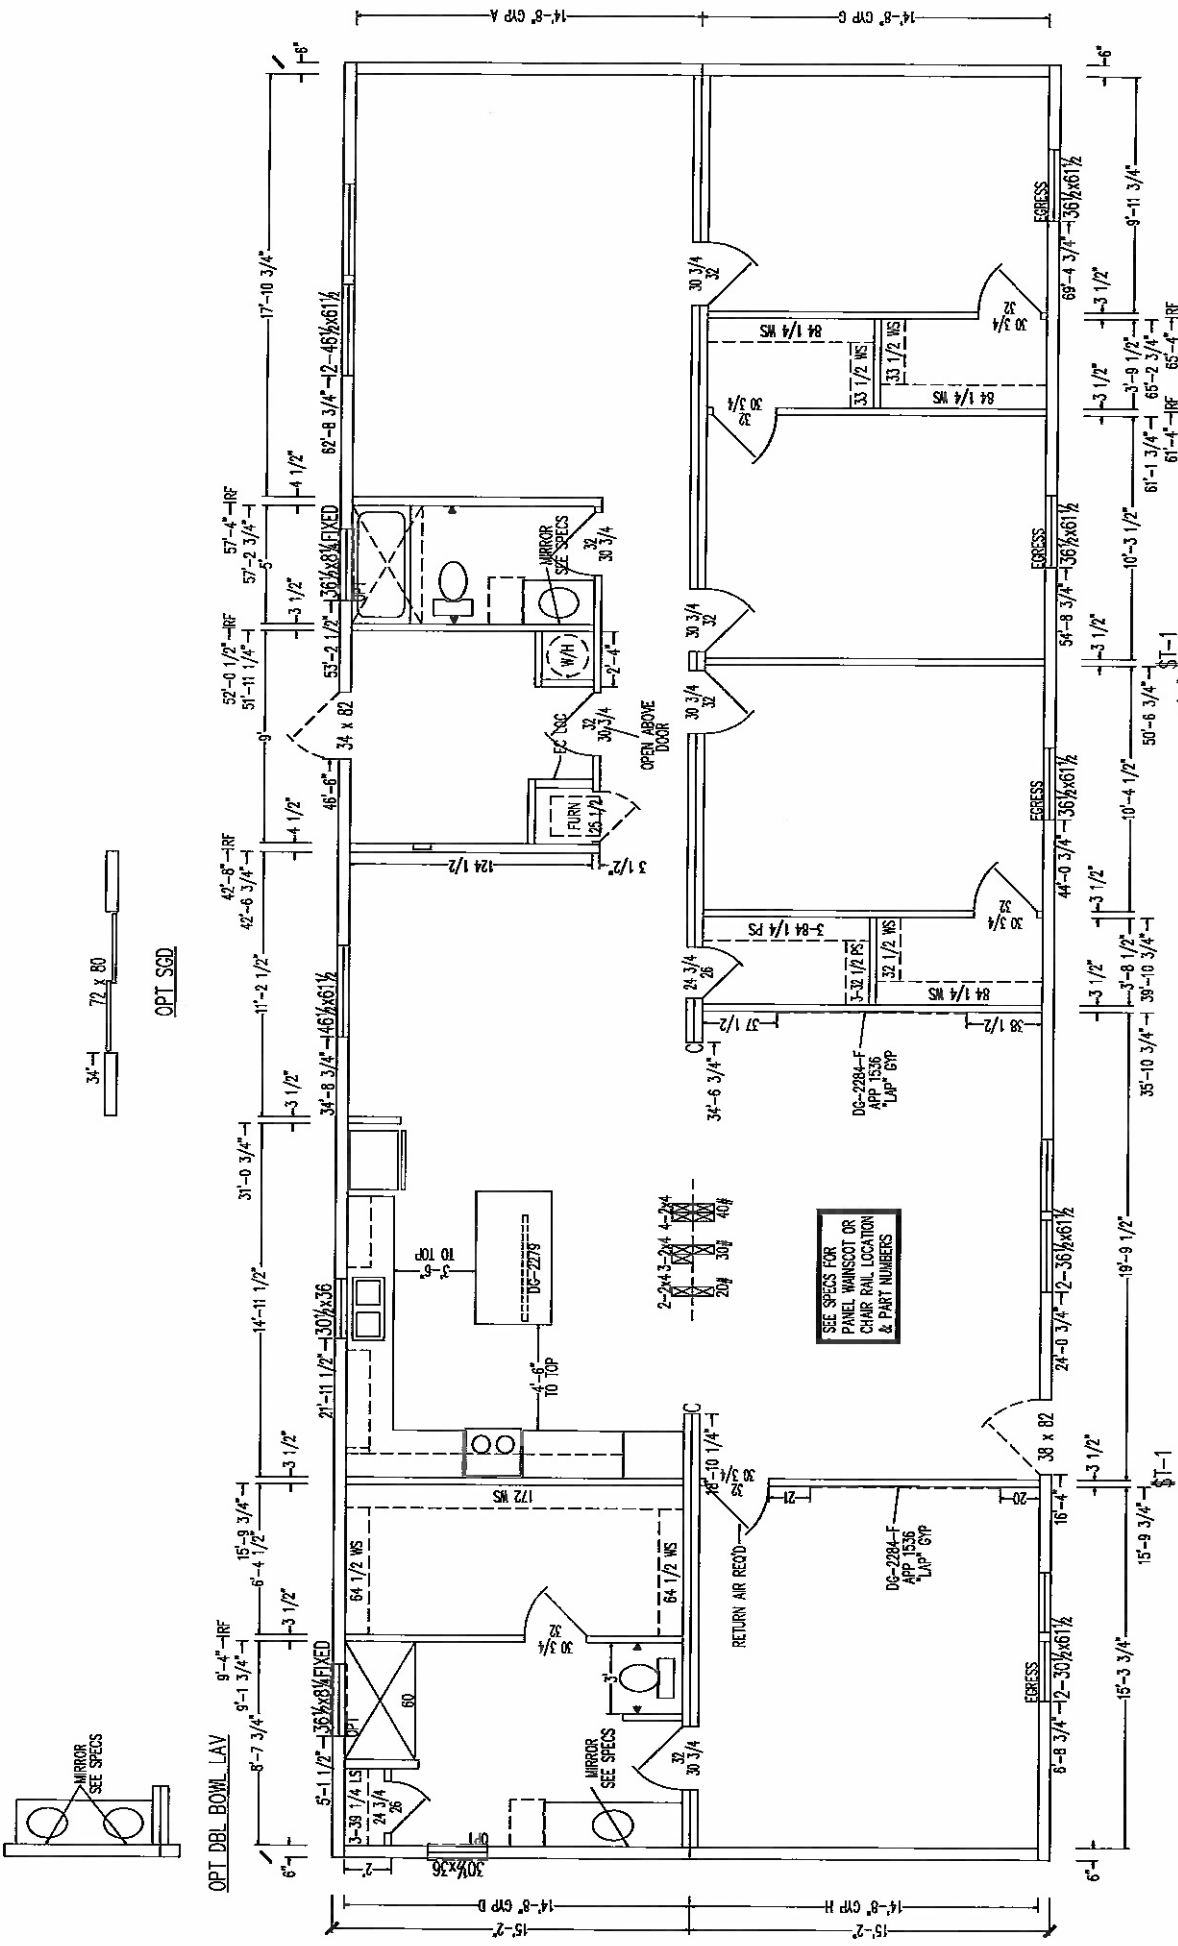

NOTES:	
1.	"RF" INDICATES THE REQUIRED LOCATION OF A TRUSS (SHEARWALL)/ OVERHEAD CABINET OR 2x4 CEILING BACKER (PARTITION WALL).
2.	RETURN AIR GRILL ABOVE BEDROOM & DEN DOORS. SEE SPECS.

ENDUSALS	OPT	RANGE HOOD COVER	W-44-T
FRONT UNIT A	T-P000000-N		
FRONT UNIT B	T-P000000-N		
REAR UNIT A	T-P000000-N		
REAR UNIT B	T-P000000-N		

ITEM	LOCATION	QTY	DIVISIONS
FURN	REAR	2x4	231 SUGARCREEK
W/O	ROADSIDE	10'-1"	X 235 ARKANSAS CITY
FURN	REAR	4x1-1/2"	235 SAN JACINTO
W/O	ROADSIDE	9'-1 1/2"	237 WOODLAND
			239 OCALA
			241 LEBOLA
			243 LANCASTER
			245 McMINNVILLE

REVISIONS	DESCRIPTION	CHB MODEL NUMBER

BOX LENGTH	DESCRIPTION	CHB MODEL NUMBER
76'-0"	76'-0" (32-02712-068) 5148/2022	32-02712-06Q

DRAWN BY:	KS	WORD ZONE	15F
DATE:	10/14/2021	ROOF ZONE	SMAN

SHEET	OF

8' FLAT STD